

LEGEND

- ROOF OUTLINE
- INTERIOR COMPOSITE WALL PANELS WITH WR BOARD
- INTERIOR COMPOSITE WALL PANELS WITH WR BOARD

WINDOW SCHEDULE

- W1 1150W X 1310H GLASS LOUVRE ALUMINUM FRAME
- W2 1480W X 280H GLASS LOUVRE ALUMINUM FRAME
- W3 1480W X 1310H GLASS LOUVRE ALUMINUM FRAME


DOOR SCHEDULE

NOTE: ALL INTERNAL SINGLE SWING DOORS TO BE 2100H X 900W HW TIMBER

FIXTURES

- FLOOR DRAINS
- SMOKE DETECTOR HARD WIRED IN ACCORDANCE WITH AS3786
- ⊗ EXHAUST FAN

1200Φ CEILING FAN

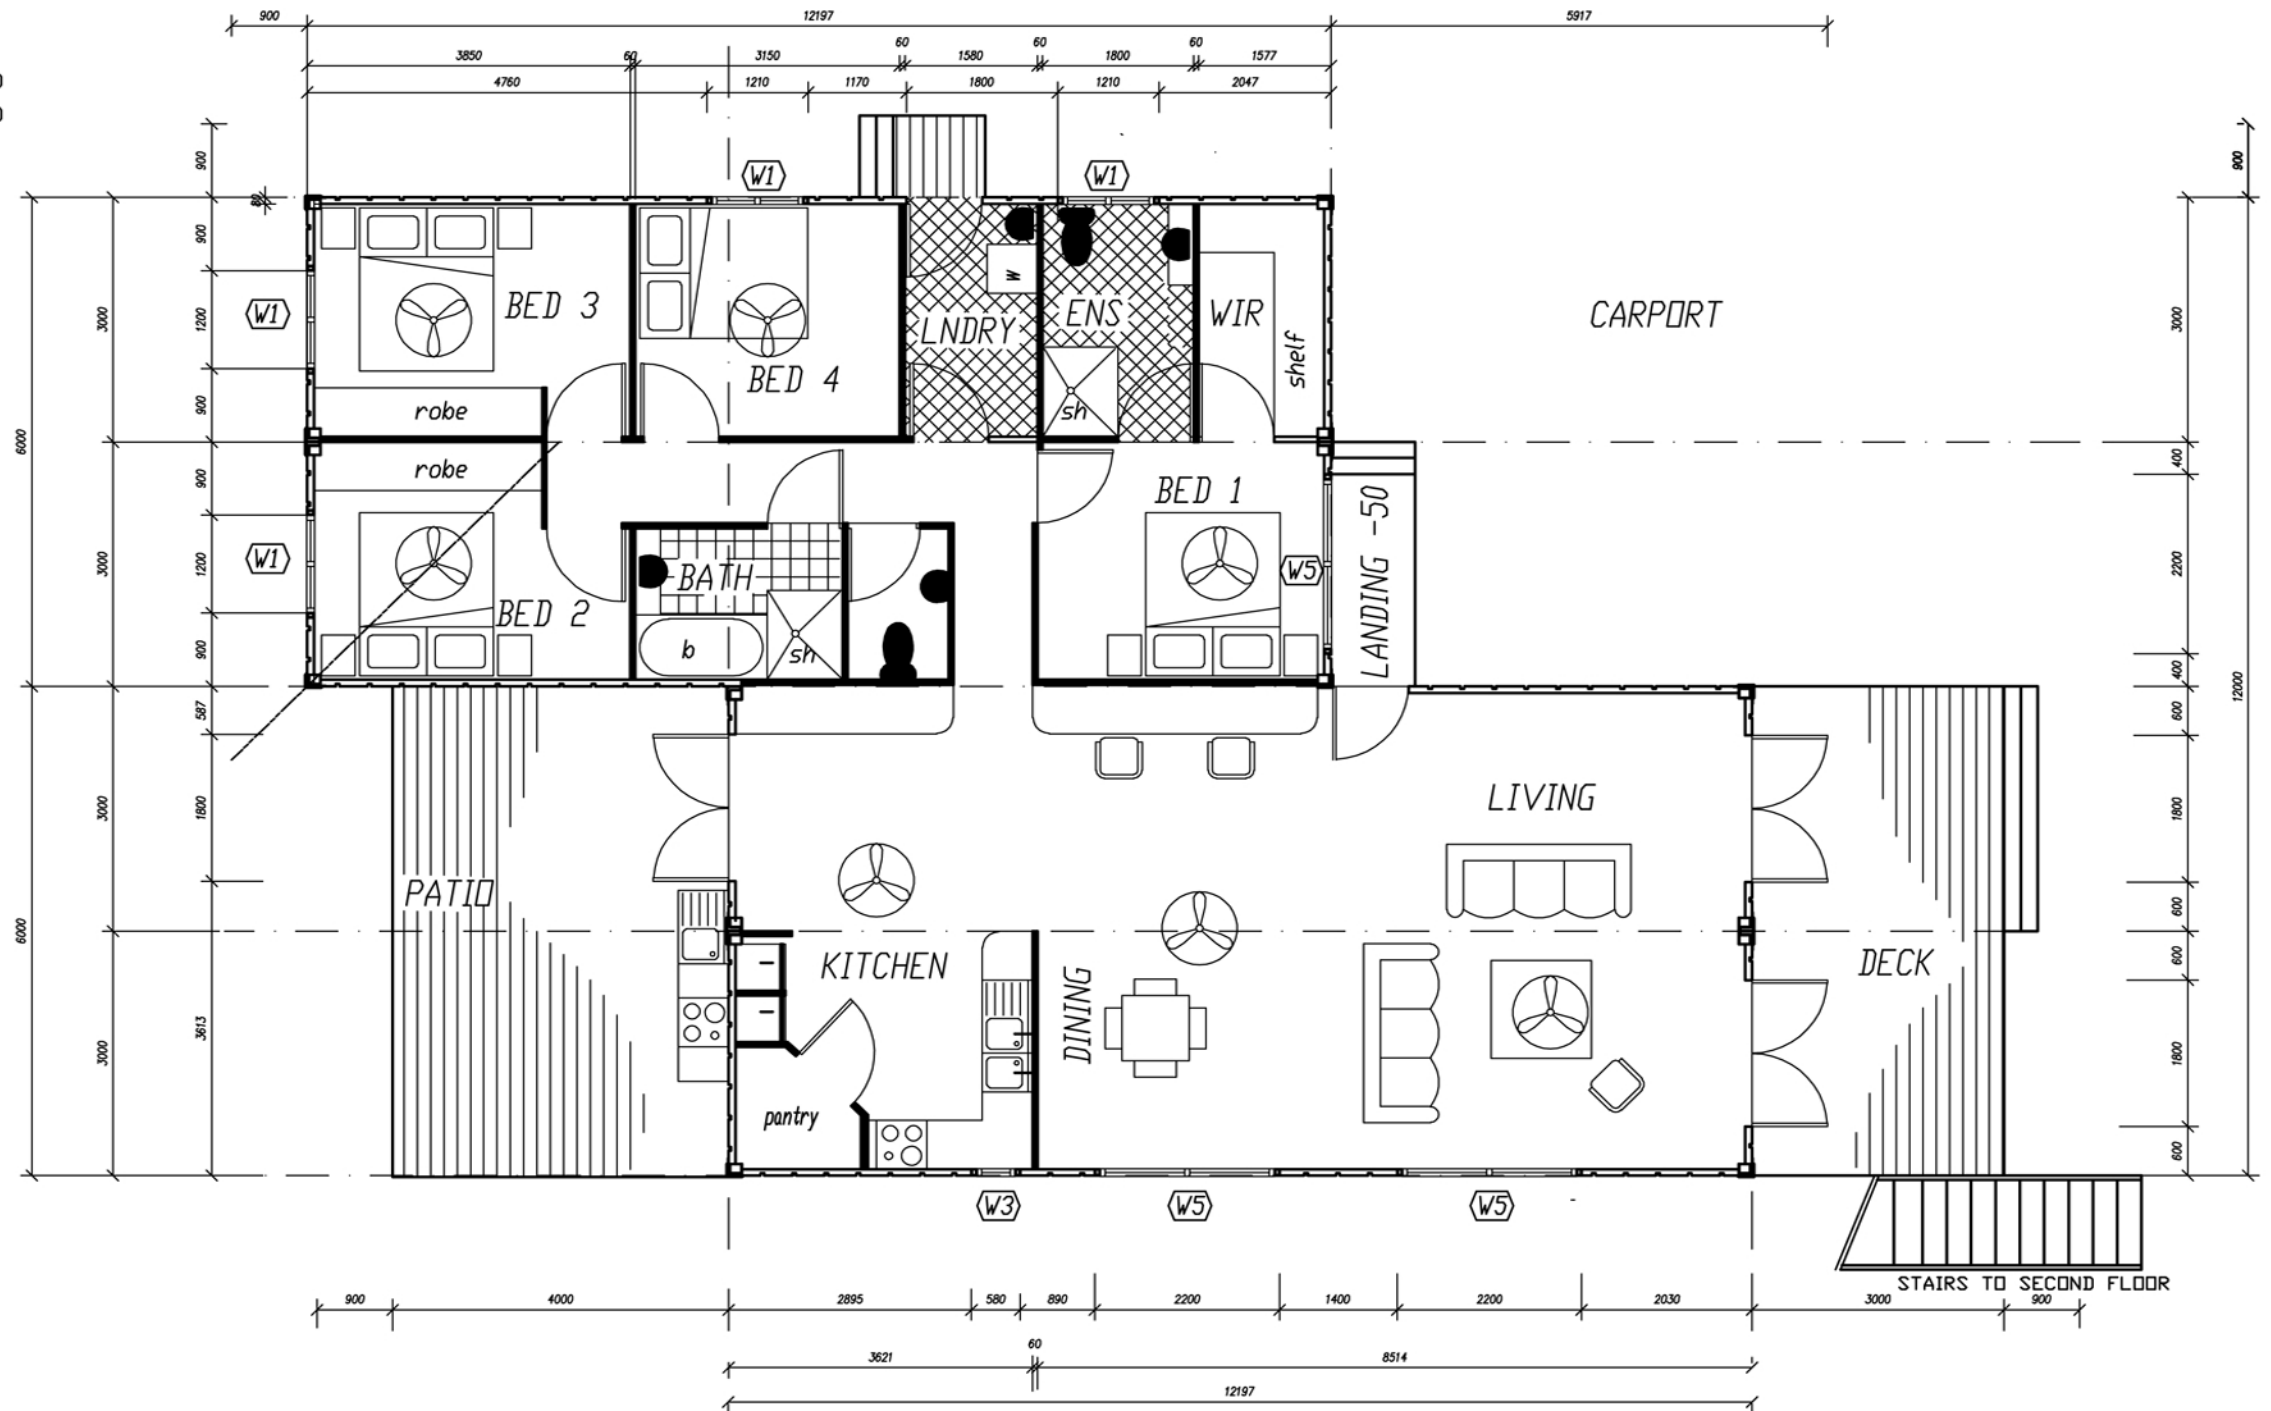

GROUND FLOOR PLAN
SCALE 1:100

Profile title:	GROUND FLOOR PLAN	Scale	1:100 @ A3	 www.amarco.com.au	FILE © NUMBER	Seal of Approval : design by: Amarco
Design title:	THE PINNACLE				Design & Manufacturing P O box 8249 Broome, Western Australia.6725 M : 0433453464 Email : amarcodesign@yahoo.com Web site : www.amarco.com.au	
Specifications:						
Modular Pods	2 x 12192 L x 2448 W x 3200 H 1 x 12192 L x 3000 W x 3200 H 4 x 6000 L x 2448 W x 3200 H 2 x 6000 L x 3000 W x 3200 H					

Please note:

- 1) These plans are a joint venture with intellectual property belonging to Amarco Design. Unauthorised use of these plans without prior & written approval from Amarco Design Pty LTD is against the laws of Australia.
- 2) This document may only be used for the purpose for which it was commissioned for. Release or use of this document to third parties must be authorised by Amarco Design Pty LTD.