
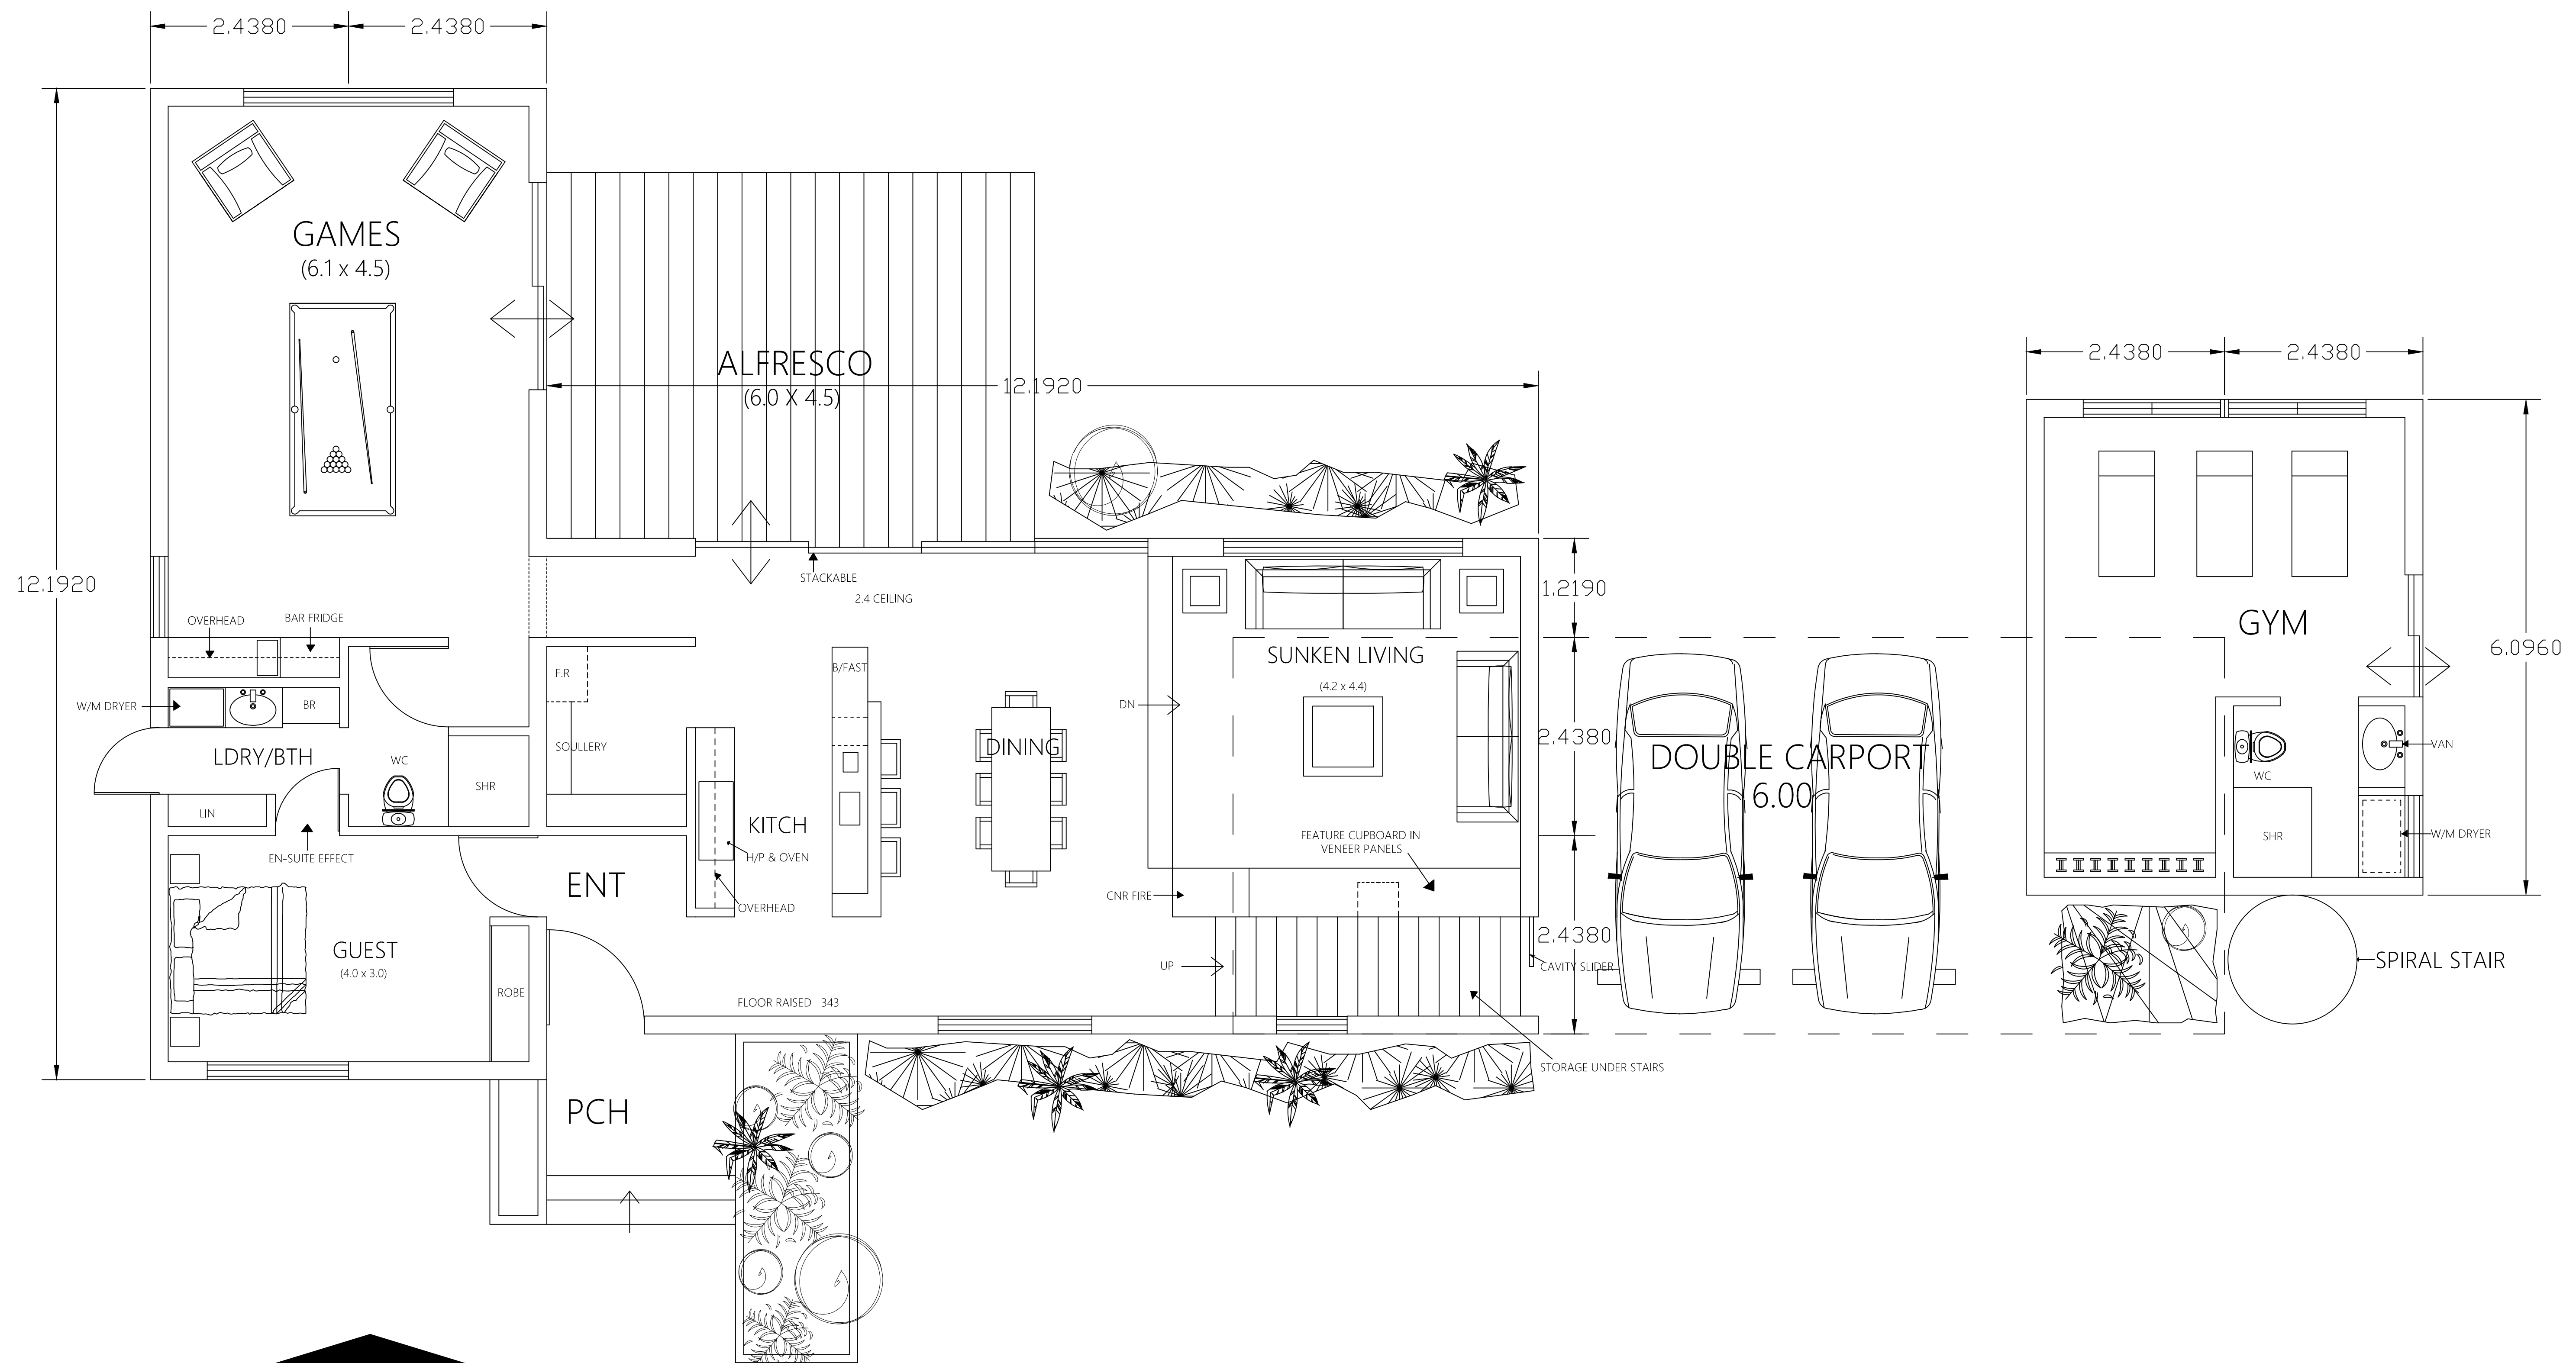


UPPER FLOOR PLAN
 SCALE 1:100
 AREA : HOUSE :59.40 M2
 BALCONY : 20.50 M2

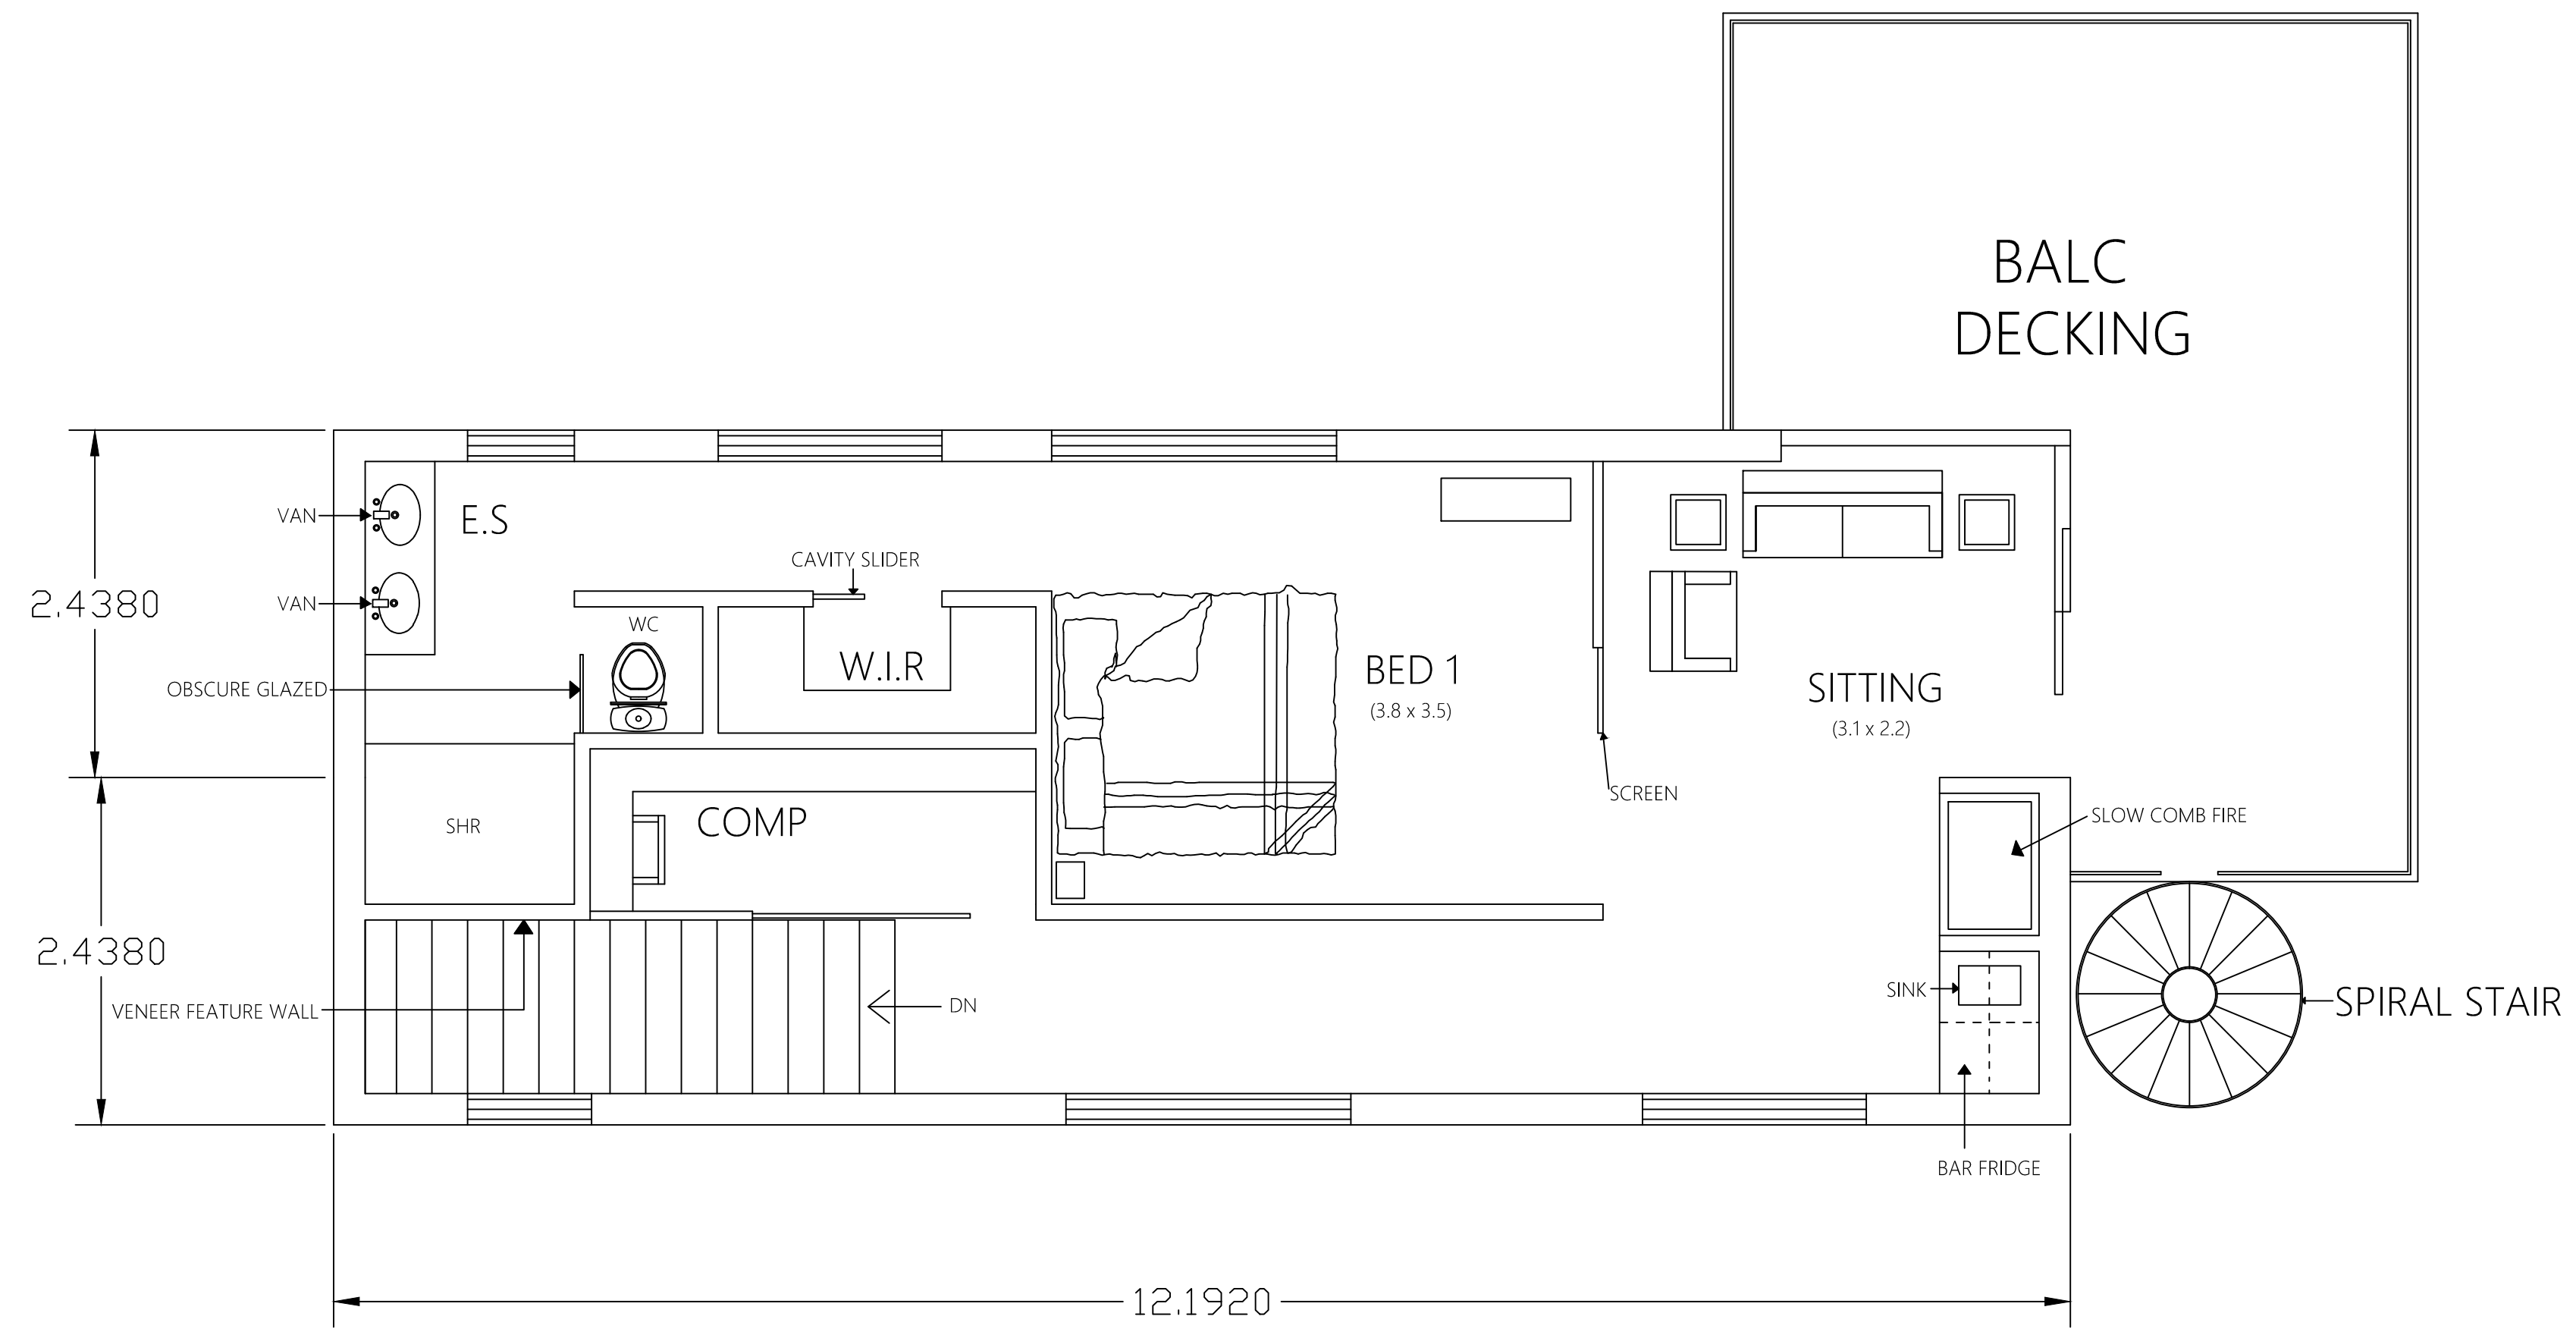

GROUND FLOOR PLAN
 COPYRIGHT 2015 SCALE 1:100
 AREA : HOUSE 133.60 M2
 ALFRESCO : 27.00 M2
 GYM : 29.70 M2
 PORCH : 4.50 M2

PROPOSED THODEY RESIDENCE