



**GROUND FLOOR PLAN**  
SCALE 1:125

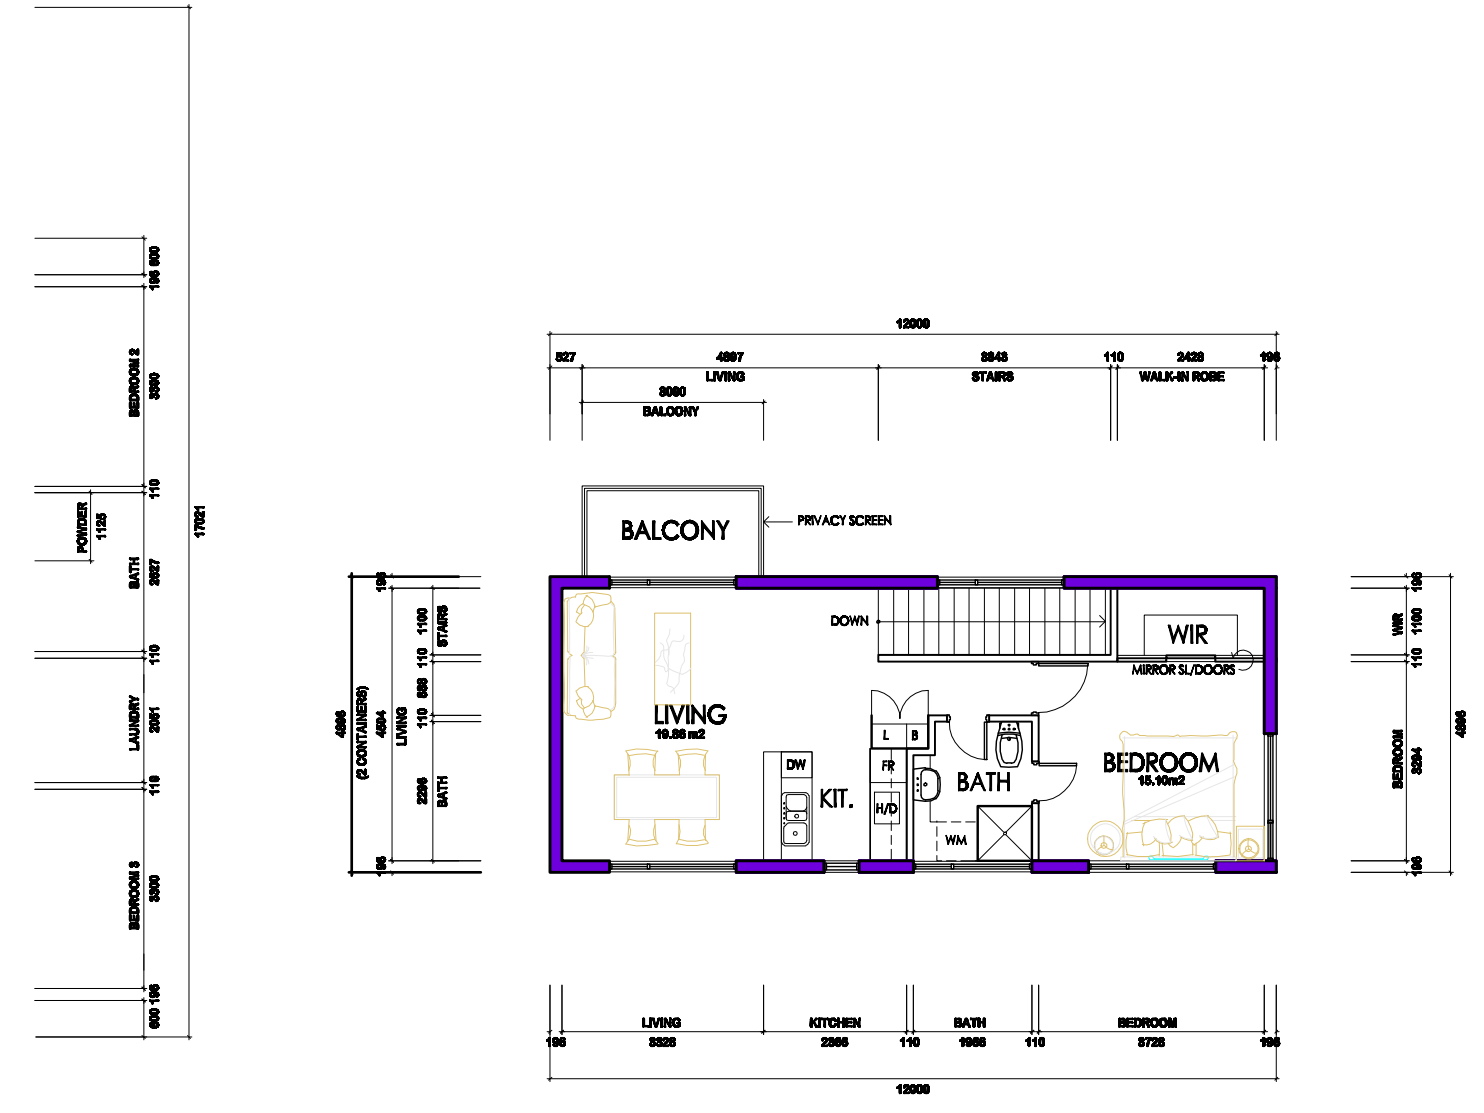


**SECOND FLOOR PLAN**  
SCALE 1:125


PROFILE TITLE:	ELEVATIONS	SCALE:	1:125 ● A3	 <a href="http://www.amarco.com.au">www.amarco.com.au</a>	FILE NUMBER:	SEAL OF APPROVAL:
DESIGN TITLE:	BUILT AREA 180 SQM. INCLUDING ALFRESCO & BALCONY				<b>Design &amp; Manufacturing</b> P O box 8249 Broome, Western Australia.6725 M : 0433453464 Email : amarcodesign@yahoo.com Web site : www.amarco.com.au	
SPECIFICATION:						
MODULAR UNIT:	2 STOREY RESIDENTIAL				DESIGNED BY:	
<b>Please Note:</b> 1. These plans are joint venture with intellectual property belonging to Amarco Design. Unauthorized use of these plans without prior & written approval from Amarco Design Pty., LTD. is against the laws of Australia. 2. These document may only be used for the purpose for which it was commissioned for. Release or use of this document to third parties must be authorised by Amarco Design Pty., LTD.						

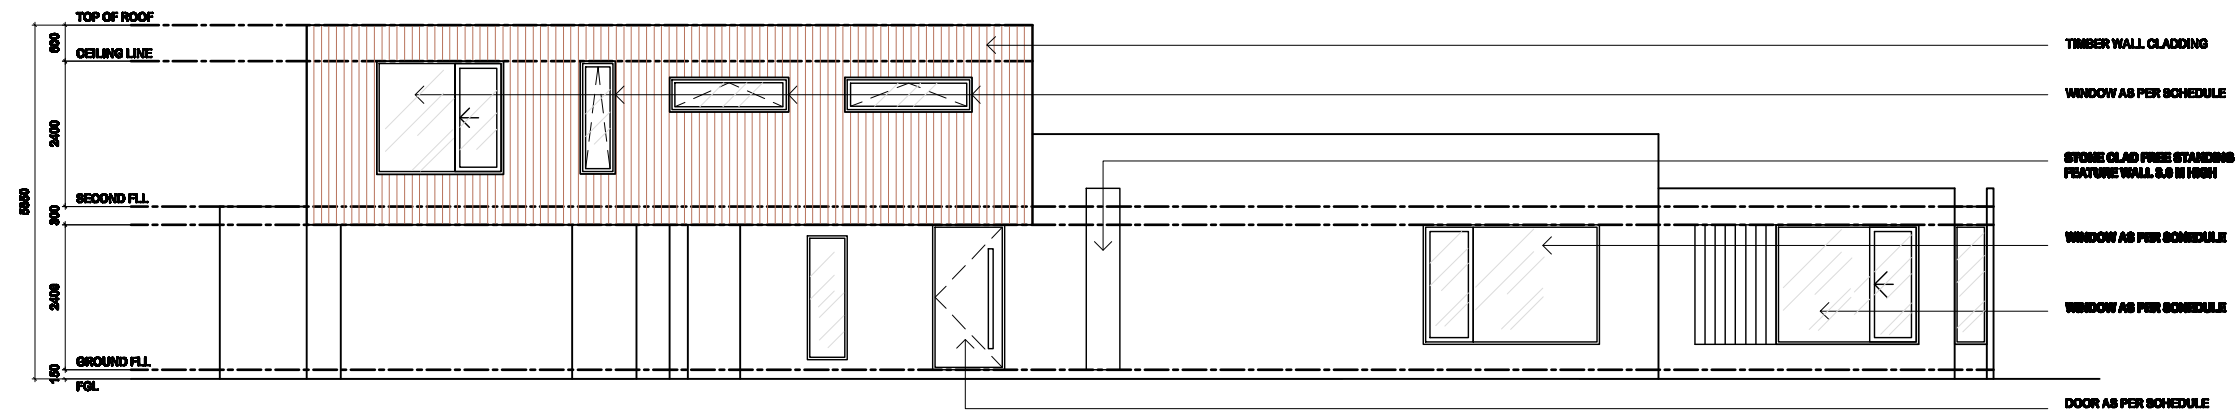


**NORTH ELEVATION**  
SCALE 1:125

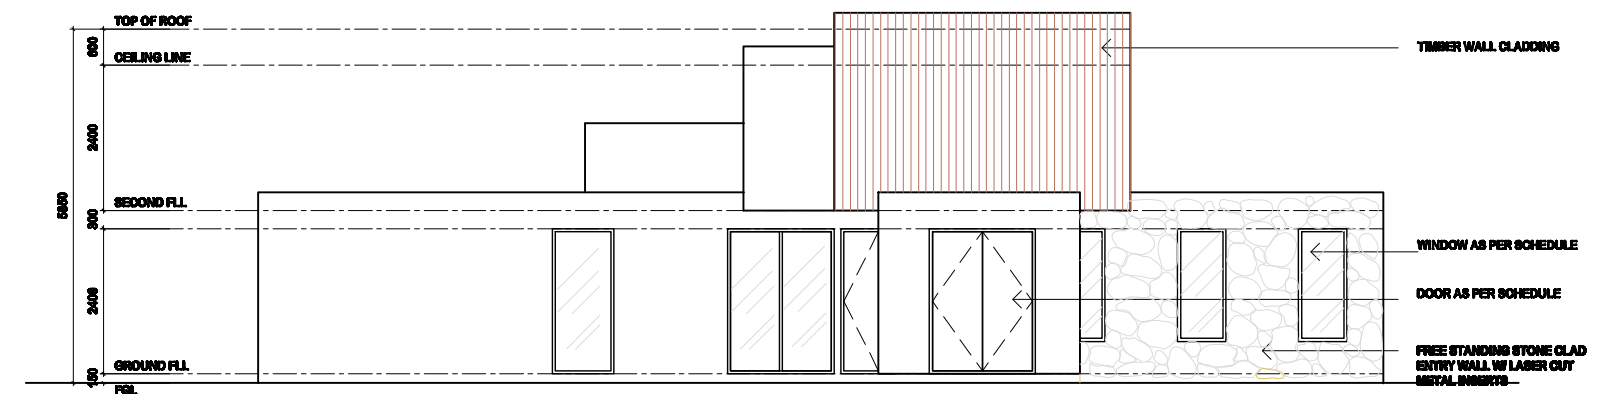

**EAST ELEVATION**  
SCALE 1:125

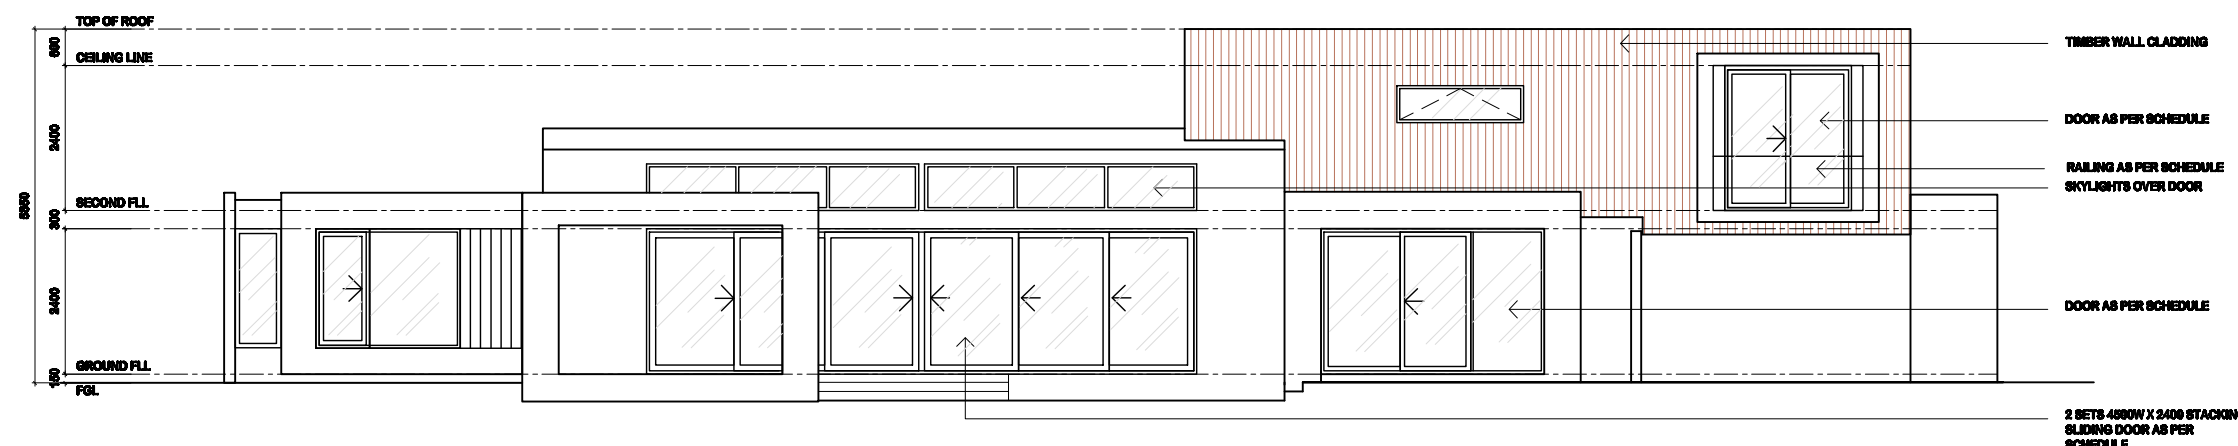

**SOUTH ELEVATION**  
SCALE 1:125

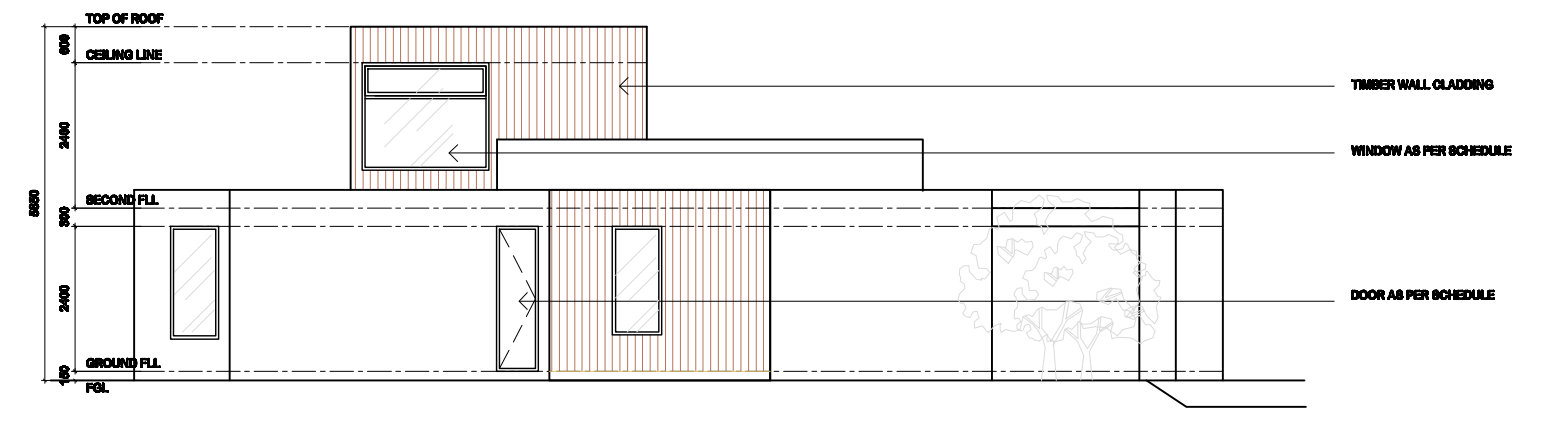

**WEST ELEVATION**  
SCALE 1:125

PROFILE TITLE:	ELEVATIONS	SCALE:	1:125 ● A3	  <a href="http://www.amarco.com.au">www.amarco.com.au</a>	FILE NUMBER:	SEAL OF APPROVAL:
DESIGN TITLE:					<b>Design &amp; Manufacturing</b> P O box 8249 Broome. Western Australia.6725 M : 0433453464 Email : <a href="mailto:amarcodesign@yahoo.com">amarcodesign@yahoo.com</a> Web site : <a href="http://www.amarco.com.au">www.amarco.com.au</a>	
SPECIFICATION:	BUILT AREA 186.65 sqm. INCLUDING ALFRESCO & BALCONY					
MODULAR UNIT:	2 STOREY RESIDENTIAL				DESIGNED BY:	

**Please Note:**

1. This plans are joint venture with intellectual property belonging to Amarco Design. Unauthorized use of these plans without prior & written approval from Amarco Design Pty., LTD. is against the laws of Australia.
2. These document may only be used for the purpose for which it was commissioned for. Release or use of this document to third parties must be authorised by Amarco Design Pty., LTD.