



GROUND FLOOR PLAN

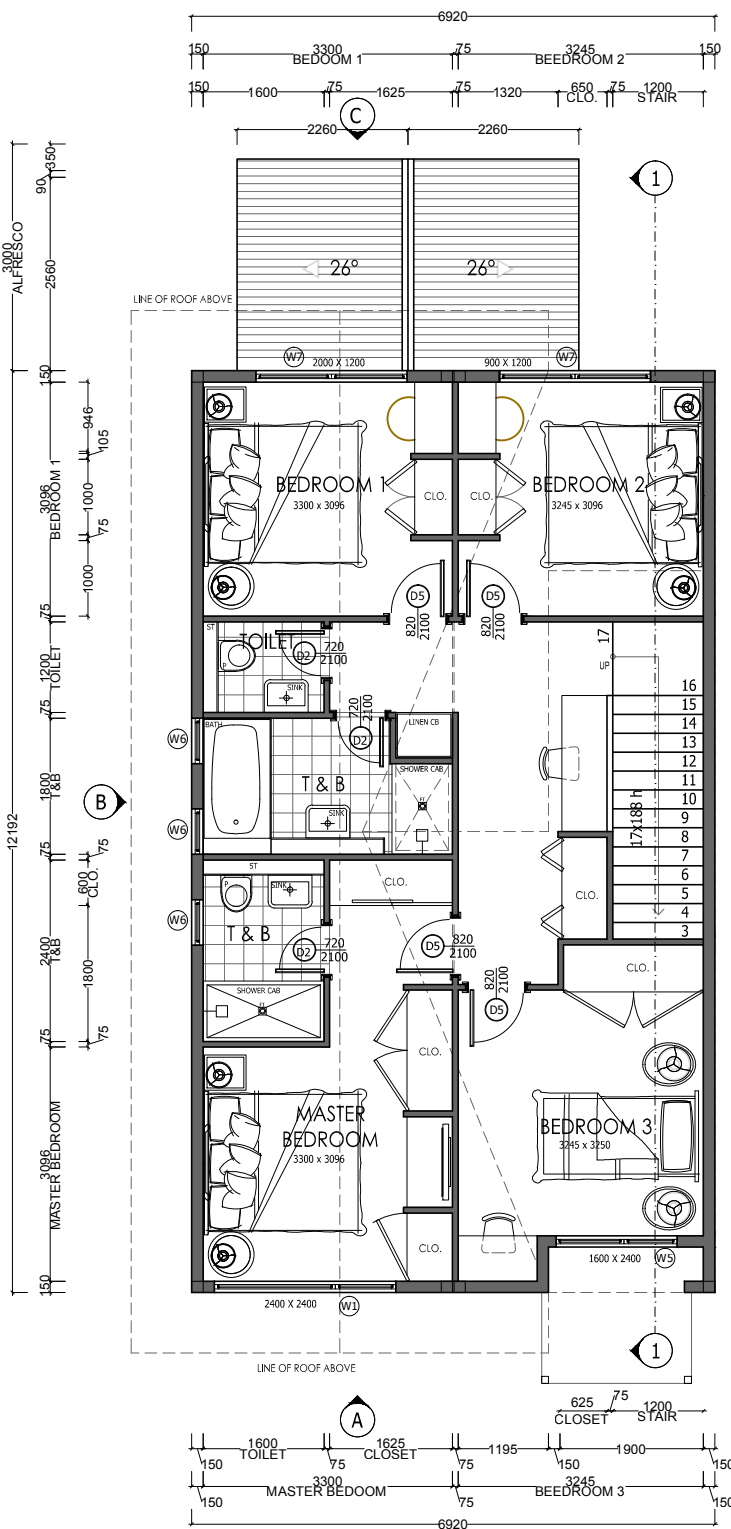

SECOND FLOOR PLAN

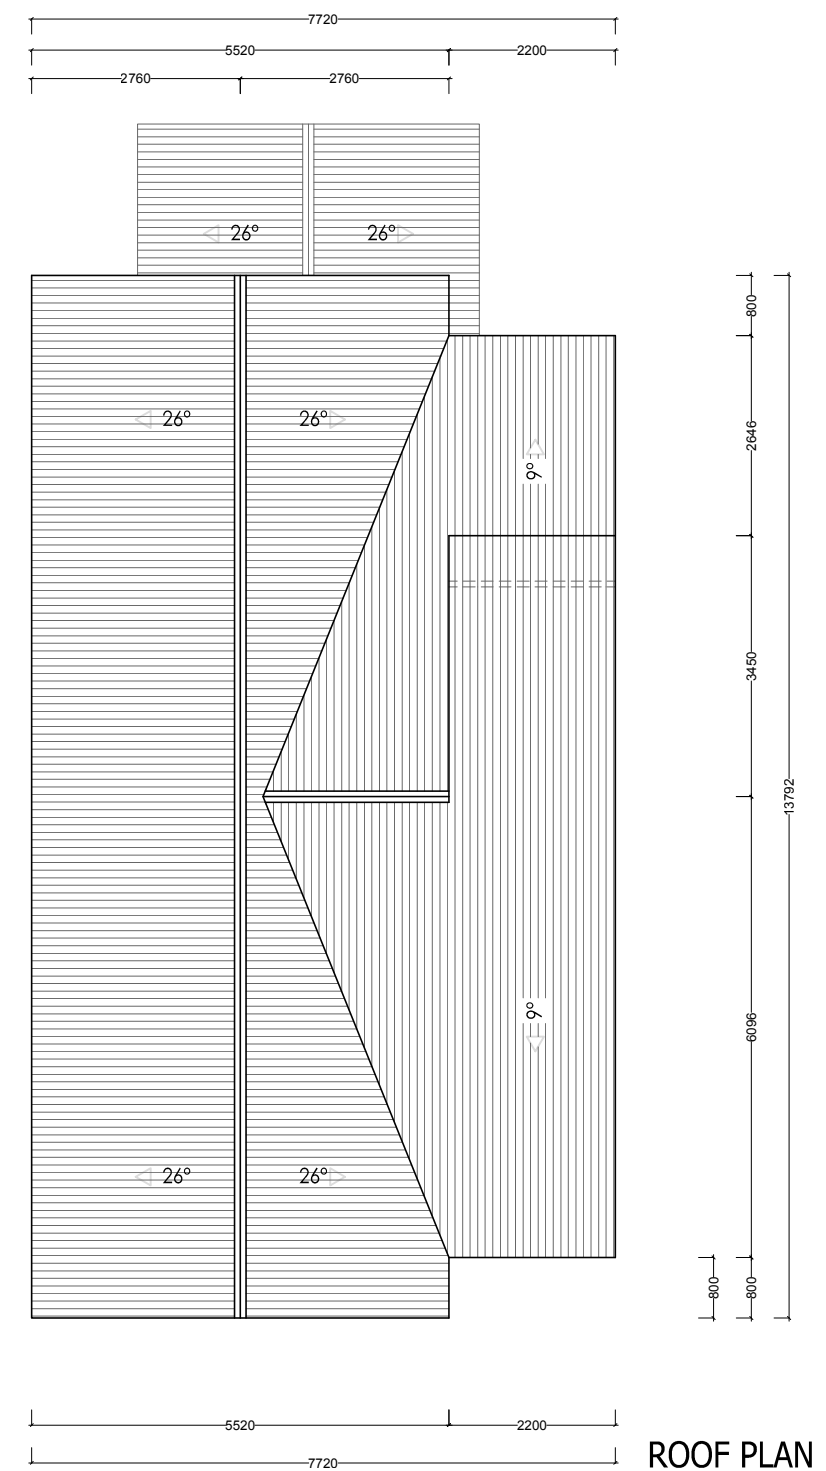

ROOF PLAN

Profile title:	FLOOR PLANS	Scale	1:100 @ A3
Design title:	BUILT AREA 186.65 sqm. including Alfresco & Balcony		
Specifications:	2 STOREY RESIDENTIAL		
Modular unit:	12192L x 3460w x 3200H		



www.amarco.com.au

FILE © NUMBER	Seal of Approval :
Design & Manufacturing	
P O box 8249 Broome. Western Australia.6725 M : 0433453464 Email : amarcodesign@yahoo.com Web site : www.amarco.com.au	
design by: Hubble Design	

Please note:
 1) These plans are a joint venture with intellectual property belonging to Hubble Design. Unauthorised use of these plans without prior & written approval from Amarco Design Pty LTD is against the laws of Australia.
 2) This document may only be used for the purpose for which it was commissioned for. Release or use of this document to third parties must be authorised by Amarco Design Pty LTD.